




FASĀDE D - A
M 1:100

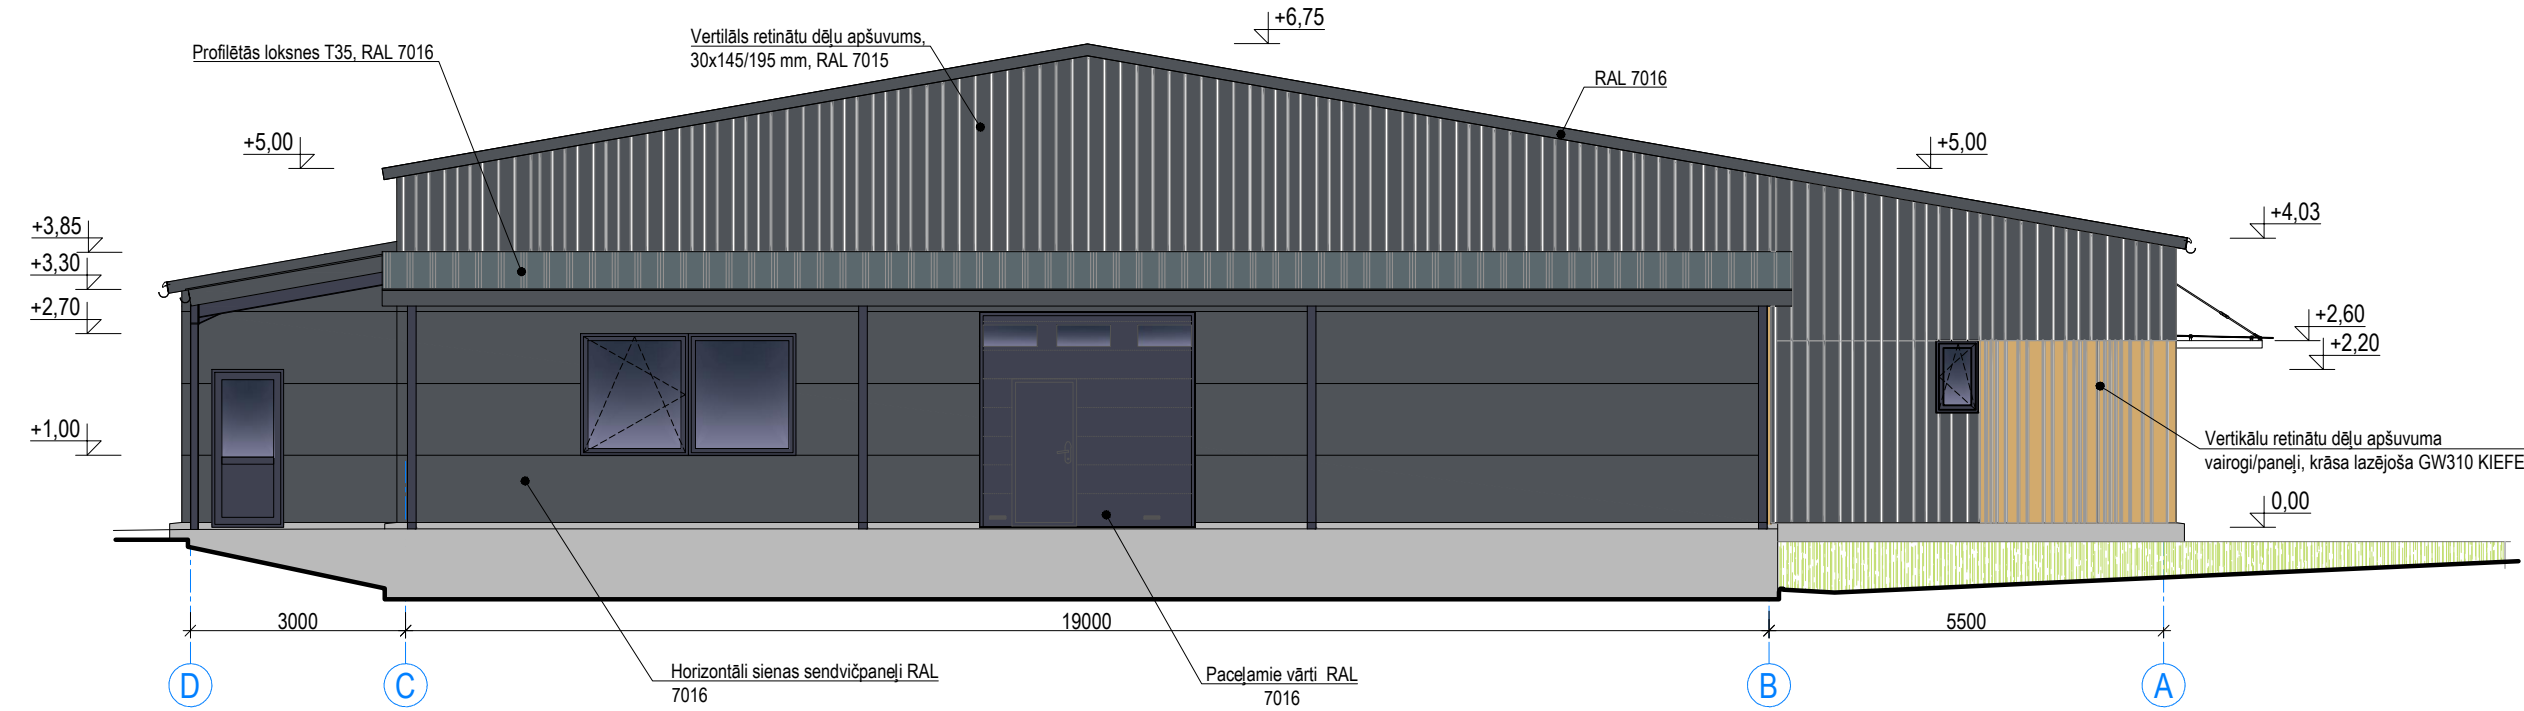

FASĀDE 1 - 8
M 1:100

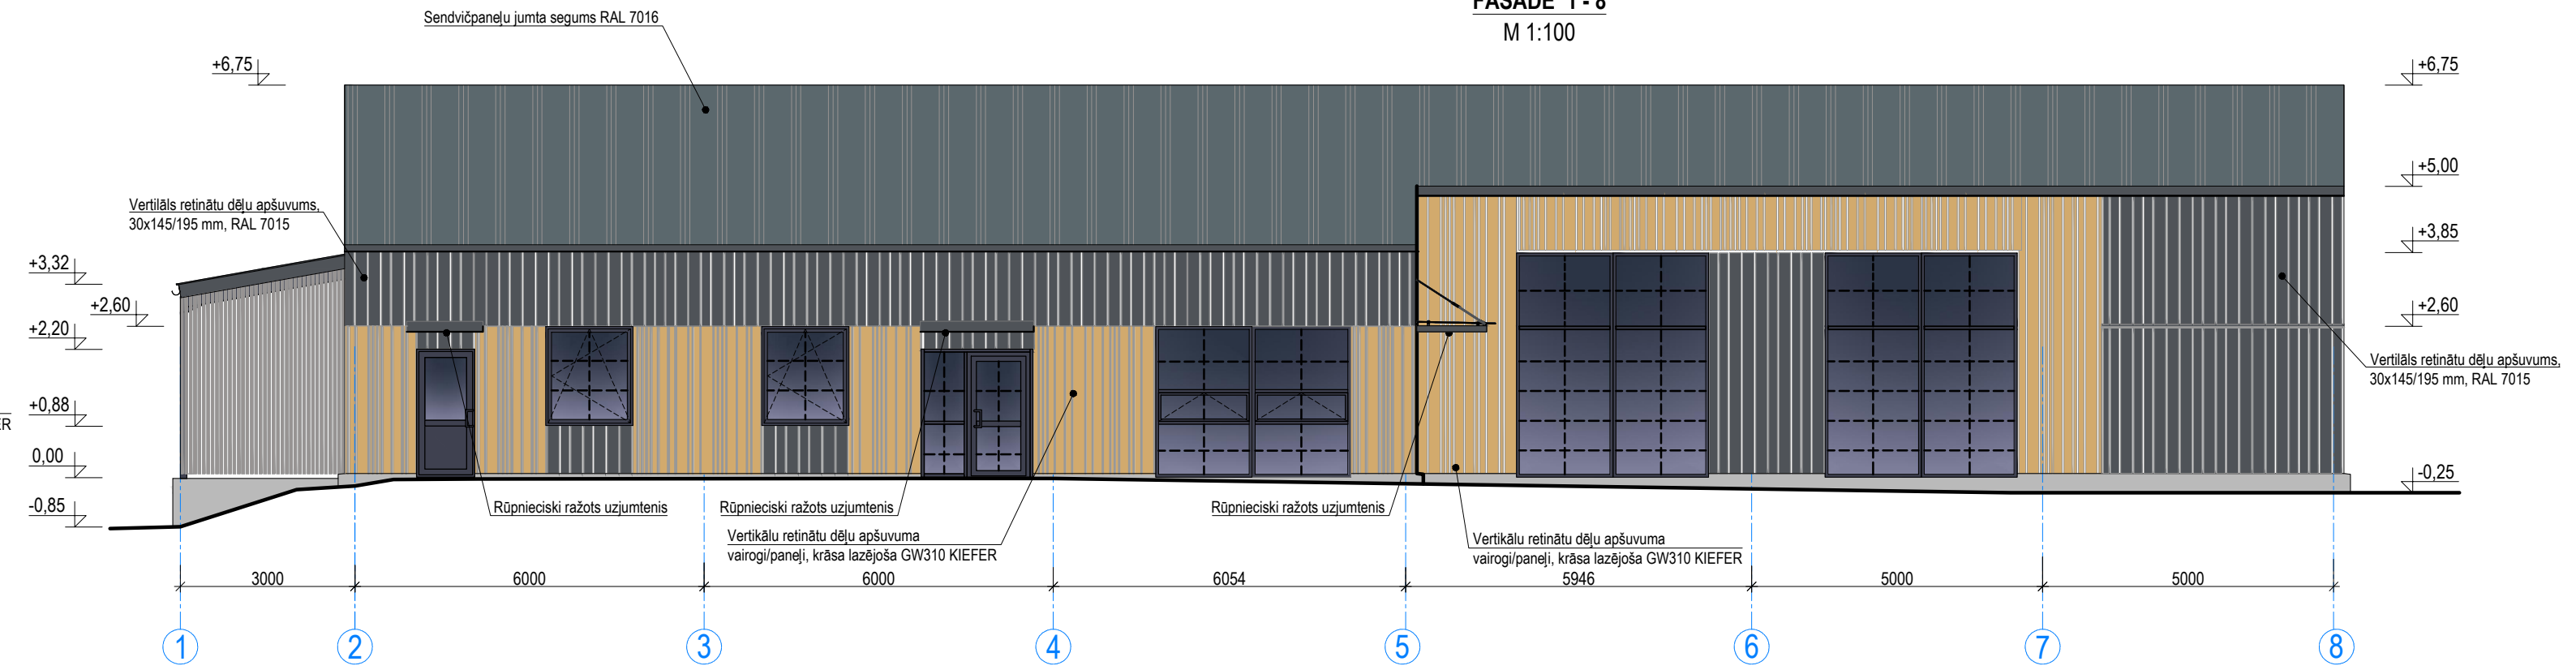

FASĀDE A - D
M 1:100

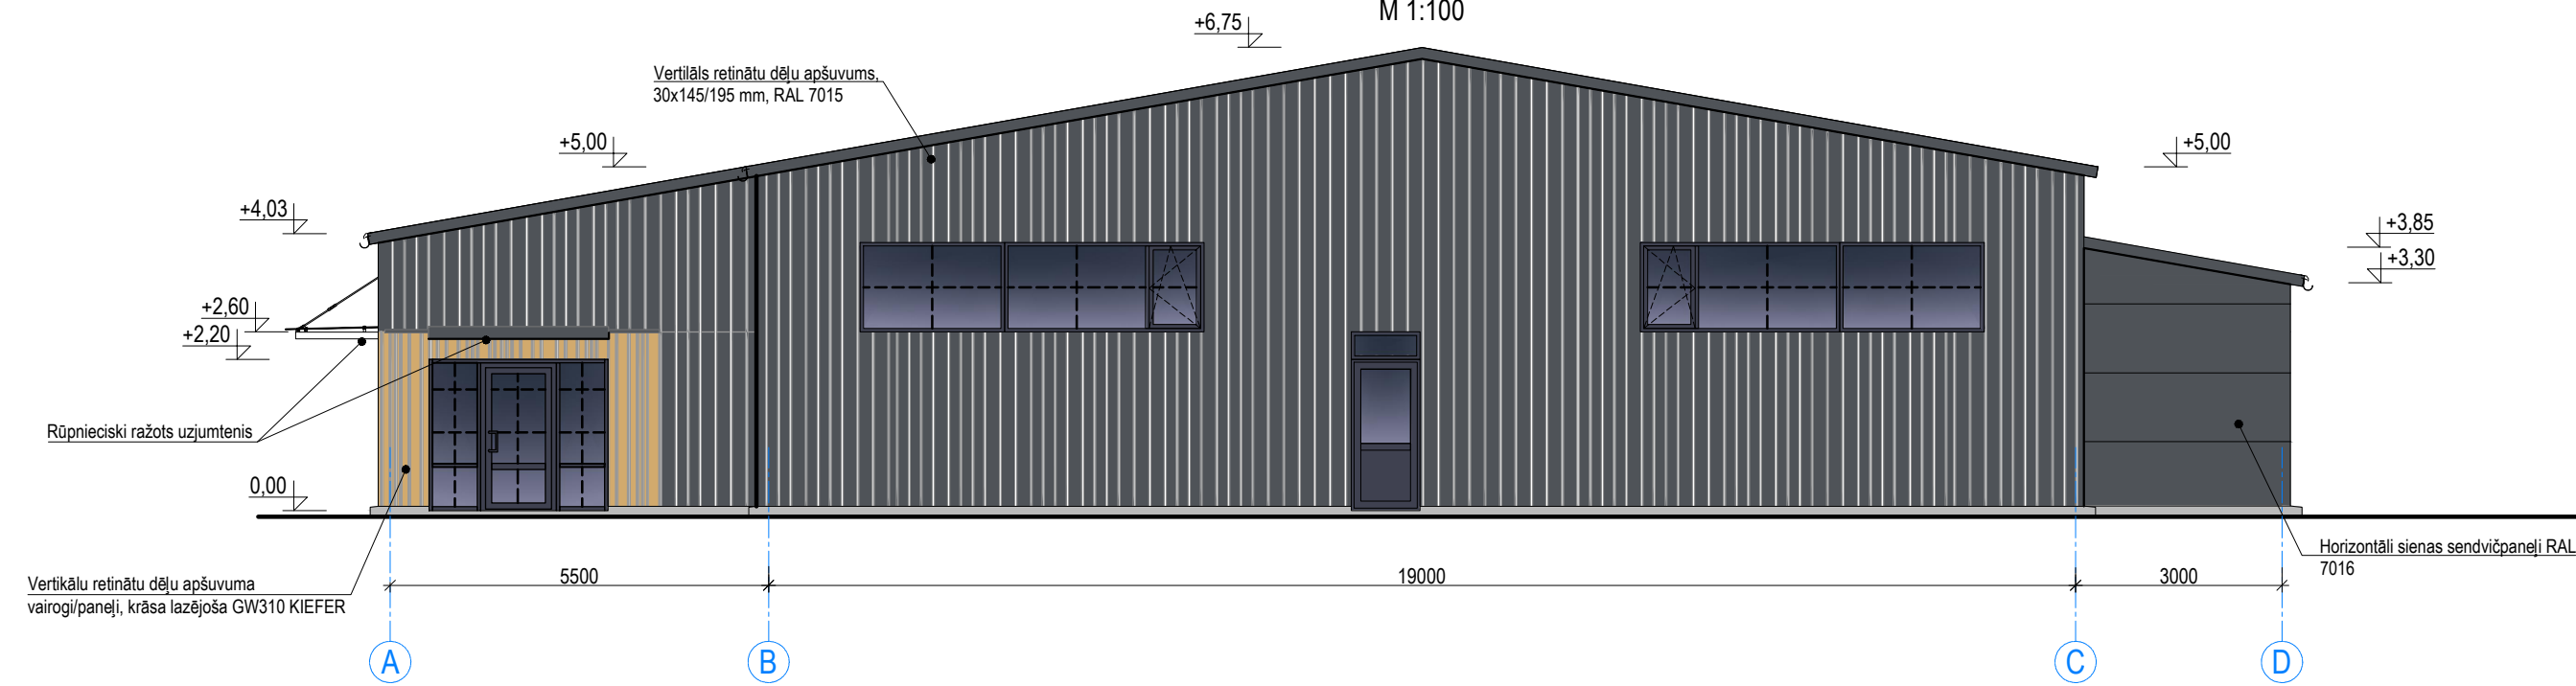

FASĀDE 8 - 1
M 1:100

